

BERLIN MAYOR AND COUNCIL Work Session Meeting Agenda

Berlin Town Hall 10 William Street Tuesday, October 10, 2023

Please note that the times indicated below are approximate. Also, note additional timing protocols that may be indicated for specific agenda items.

This meeting will not be live-streamed via Facebook.

6:00 PM Work Session – Heron Park Facility

1.	6:00 PM	Opening Statement – Mayor Zack Tyndall
----	---------	--

2. 6:05 PM Tour of Heron Park facility (former poultry processing plant) to further analyze scope of

upcoming Request for Proposal (RFP) demolition project.

3. 6:45 PM Adjournment

NOTE: Due to the potentially unsafe environment of the former processing plant, the public may attend on the following conditions:

- 1. Appropriate footwear must be work (no open toes/heels).
- 2. A hardhat or other protective headgear must be worn.
- 3. Must have a flashlight.
- 4. A signed Hold Harmless Agreement will be required.

To access the Meeting via Facebook, please click the blue Facebook icon at the top of any page on www.berlinmd.gov, or type @townofberlinmd in the Facebook search bar. QR code links to online packet. Anyone having questions about the meetings mentioned above or needing special accommodations should contact Town Administrator Mary Bohlen at (410) 641-2770. Written materials in alternate formats for persons with disabilities are made available upon request. TTY users dial 7-1-1 in the State of Maryland/outside Maryland dial 1-800-735-2258.






Mayor & Council of Berlin

10 William Street, Berlin, Maryland 21811 Phone 410-641-2770 Fax 410-641-2316 www.berlinmd.gov

HOLD HARMLESS

· · · · · · · · · · · · · · · · · · ·		agrees to indemnify rlin, Maryland against any and all in connection with the proposed			
Description of activity/project: _	Attendance at Mayor and	Council Worksession, Tuesday,			
October 10, 2023 starting at 6:00	OPM, including entry into the	former poultry processing plant at			
Heron Park, 10009 Old Ocean City Blvd., Berlin, MD 21811.					
Signature	Date				

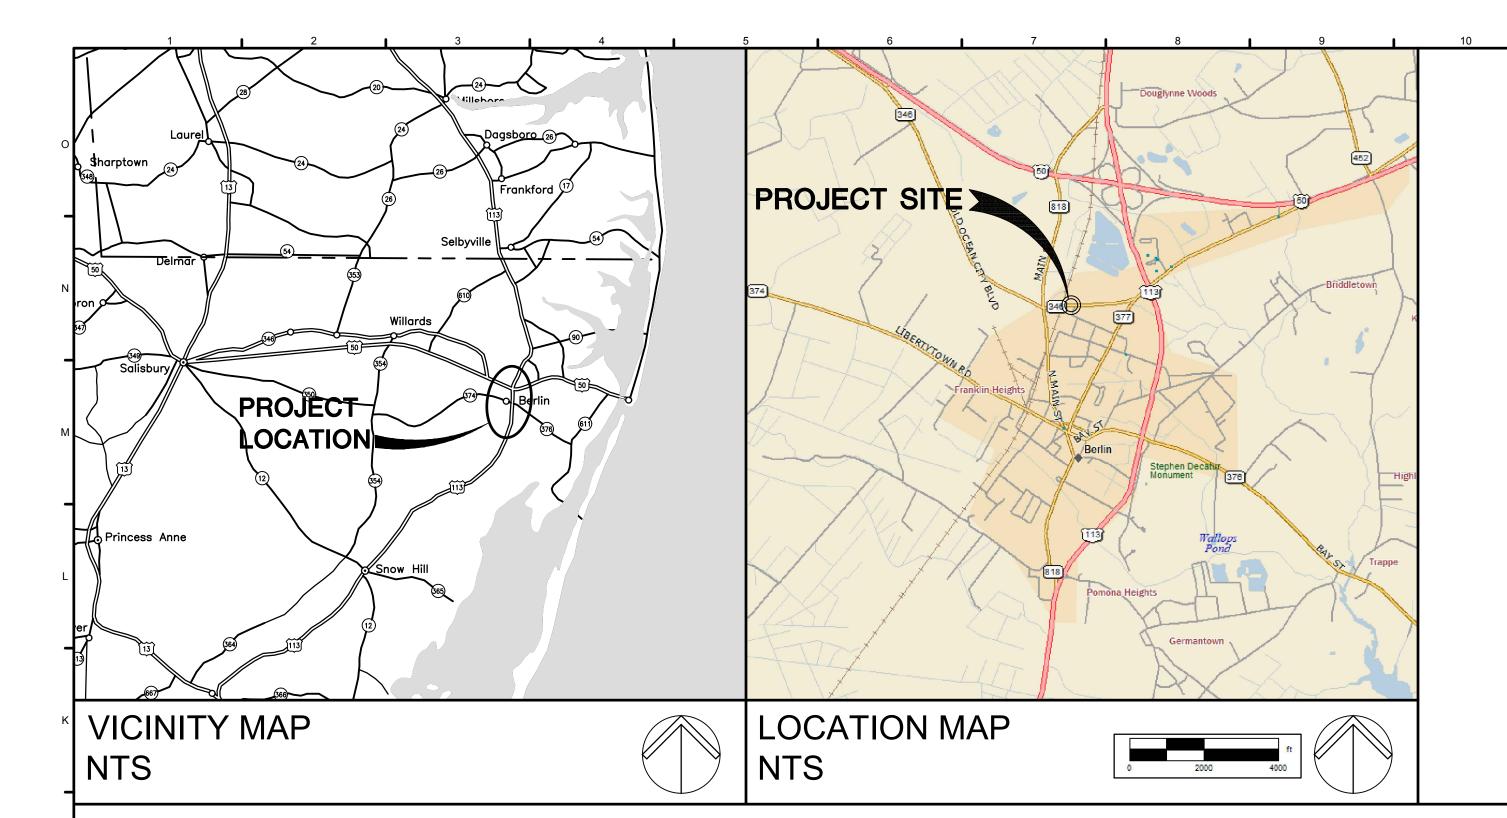

HERON PARK BUILDING DEMOLITION TOWN OF BERLIN

BERLIN MARYLAND

0050A116.A01

GENERAL NOTES

- 8. ALL PAVING, DRIVEWAYS, CURBS, GUTTERS, SIDEWALKS, STORMDRAINS, STRUCTURES, CASTINGS, ETC., NOT DESIGNATED FOR DEMOLITION, DAMAGED BY
- 9. WHENEVER EXCAVATION DISRUPTS GUY WIRES OR ENDANGERS ANY EXISTING POLE, THE POLE SHALL BE SUPPORTED IN ACCORDANCE WITH UTILITY
- 10. DRAWINGS DO NOT INCLUDE THE NECESSARY COMPONENTS FOR CONSTRUCTION SAFETY. CONTRACTOR IS RESPONSIBLE FOR SAFETY. ALL CONSTRUCTION MUST BE PERFORMED IN COMPLIANCE WITH THE OCCUPATIONAL SAFETY AND HEALTH ACT OF 1970, AS AMENDED AND ALL RULES AND
- 11. CONTACTS PRIOR TO CONSTRUCTION: MISS UTILITY
- PHONE # 1-800-282-8555 PHONE # 410-641-2770 - TOWN OF BERLIN
- WORCESTER SOIL CONSERVATION DISTRICT PHONE # 410-632-5439
- PHONE # 410-543-9091 DAVIS, BOWEN & FRIEDEL, INC

SEPTEMBER 2023 AS NOTED

0050A116.A01

TITLE SHEET

G-001

PROFESSIONAL CERTIFICATION. I HEREBY CERTIFY THAT THESE DOCUMENTS WERE PREPARED OR APPROVED BY ME, AND THAT I AM A DULY LICENSED PROFESSIONAL ENGINEER UNDER THE LAWS OF THE STATE OF MARYLAND,

LICENSE NO. <u>18124</u>

____, EXPIRES <u>01/17/25</u>

APPROVED BY TOWN OF BERLIN:

DRAWING INDEX

TITLE SHEET


SITE PLAN FLOOR PLAN


DETAILS

NUMBER SHEET TITLE


S-103

THIS DRAWING, THE DESIGN AND CONSTRUCTION FEATURES DISCLOSED ARE PROPRIETARY TO DAVIS, BOWEN & FRIEDEL, INC., AND SHALL NOT BE ALTERED OR REUSED WITHOUT WRITTEN PERMISSION. COPYRIGHT ©2022

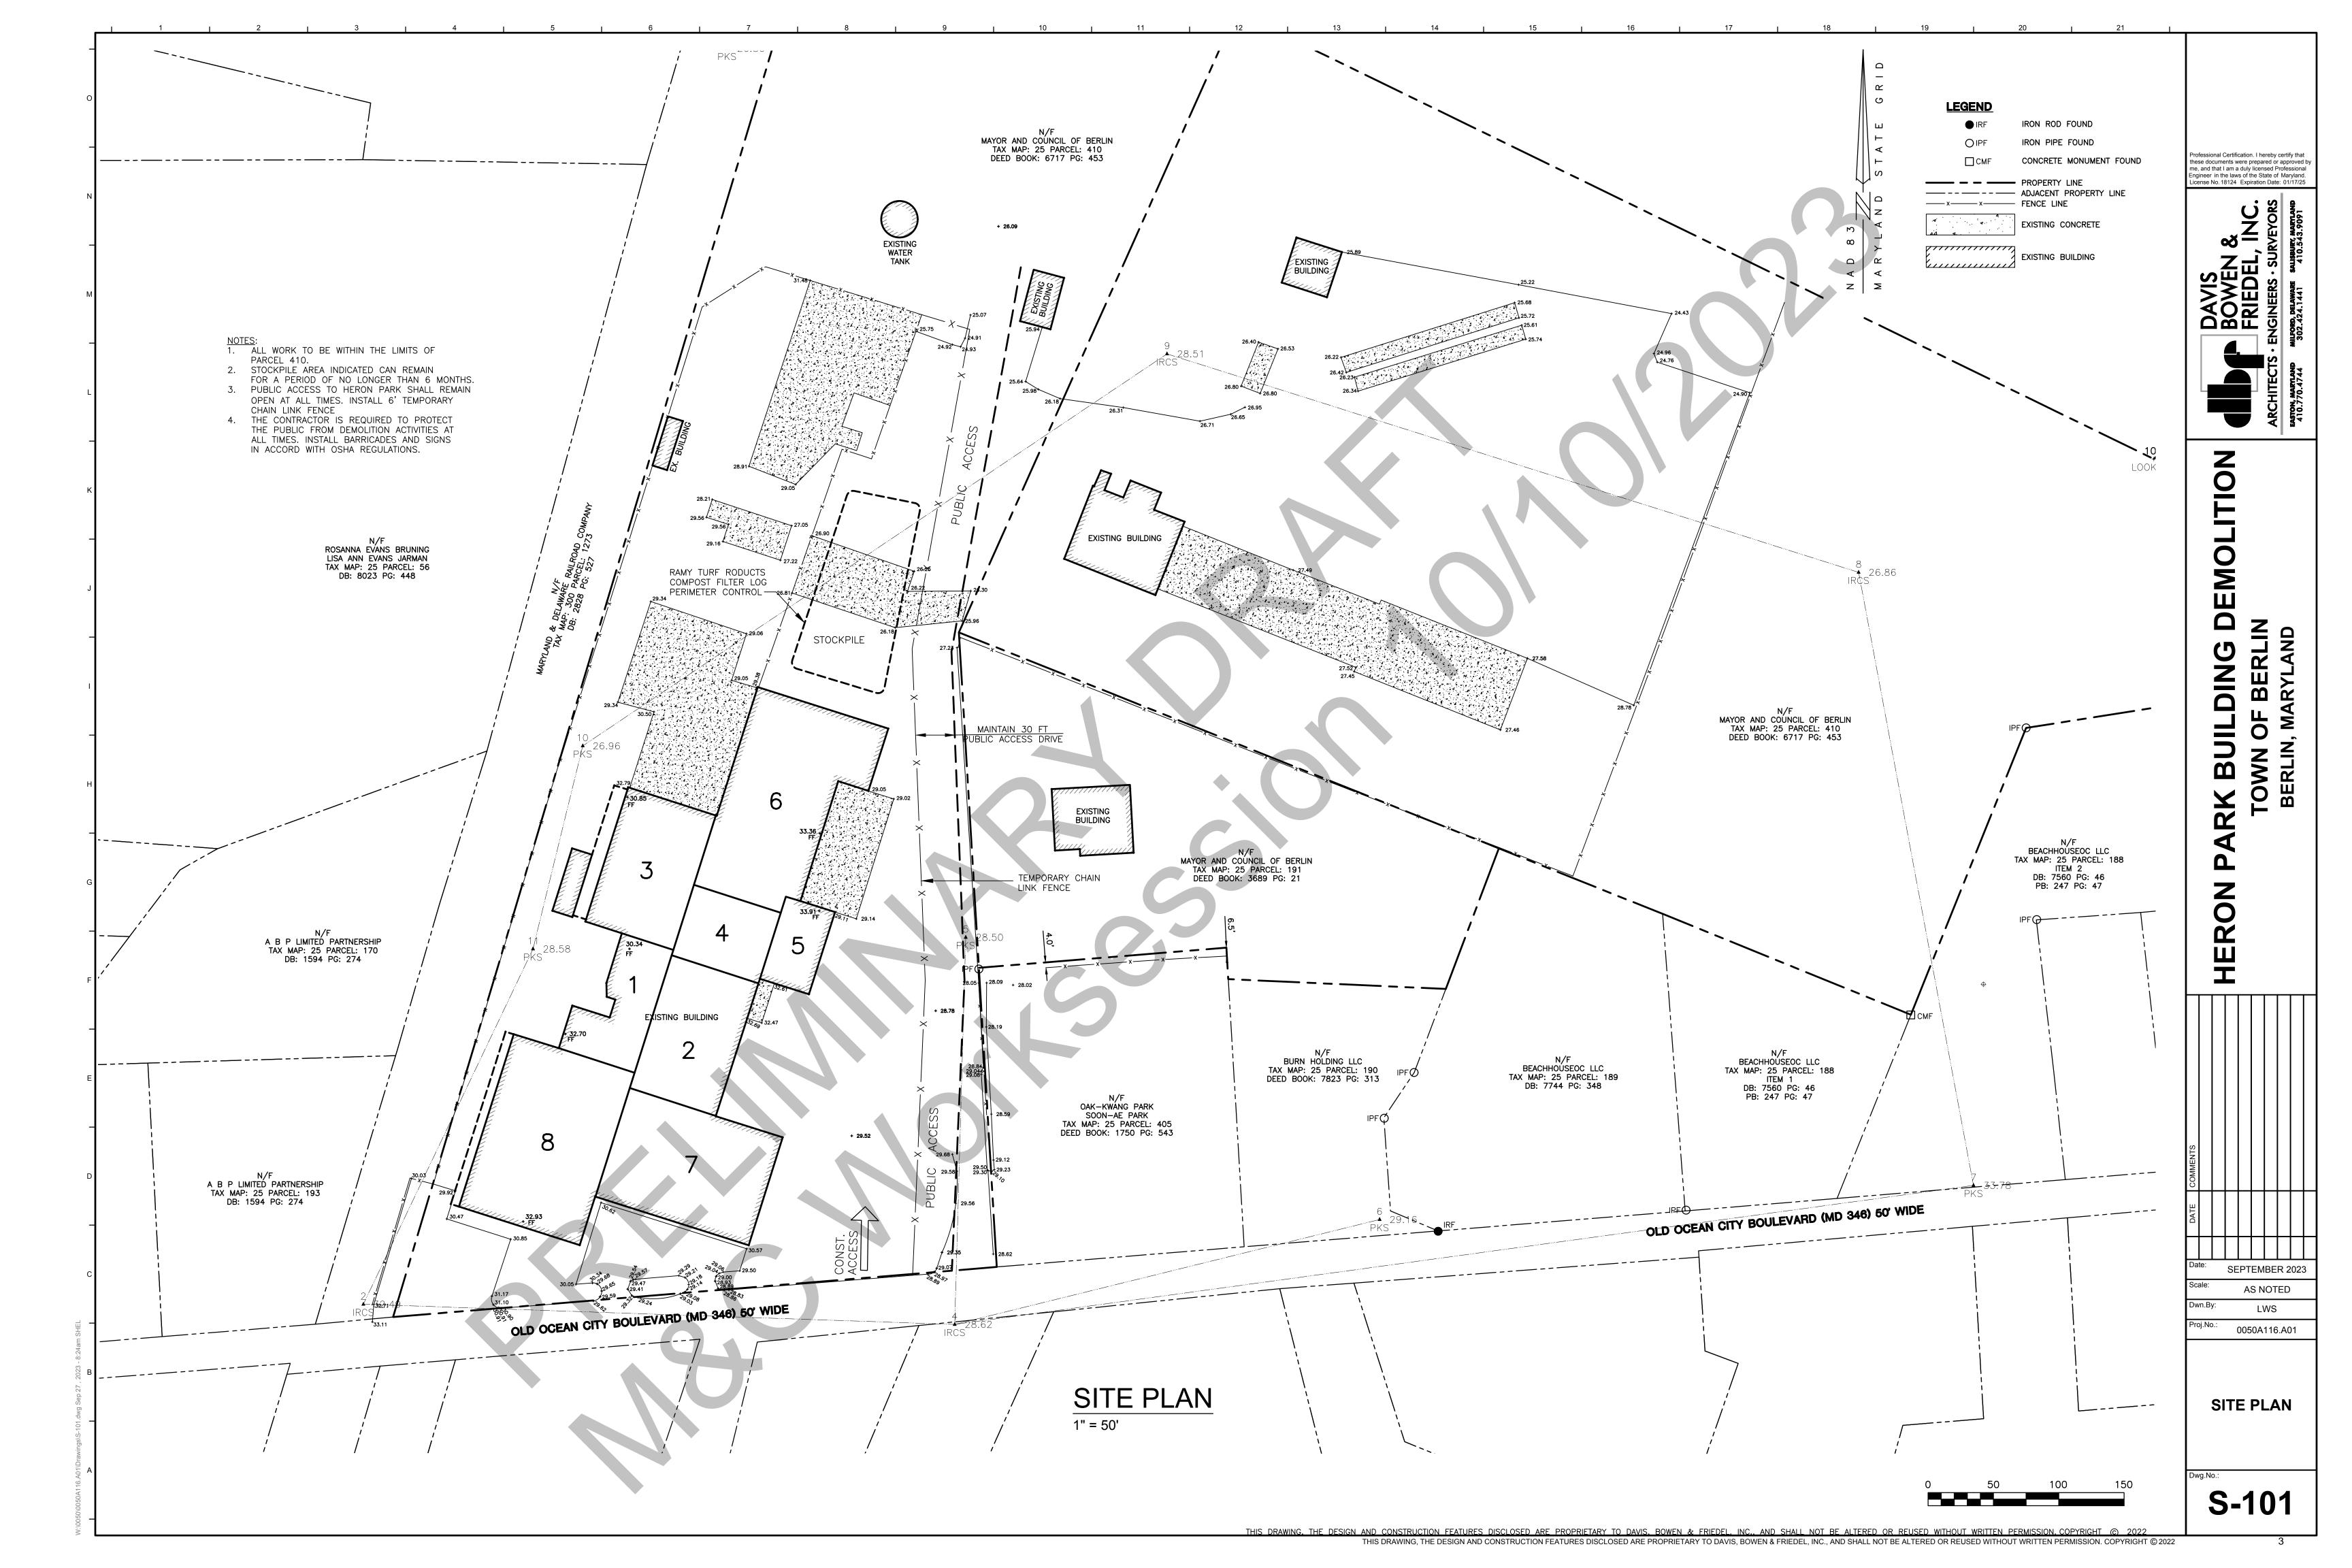

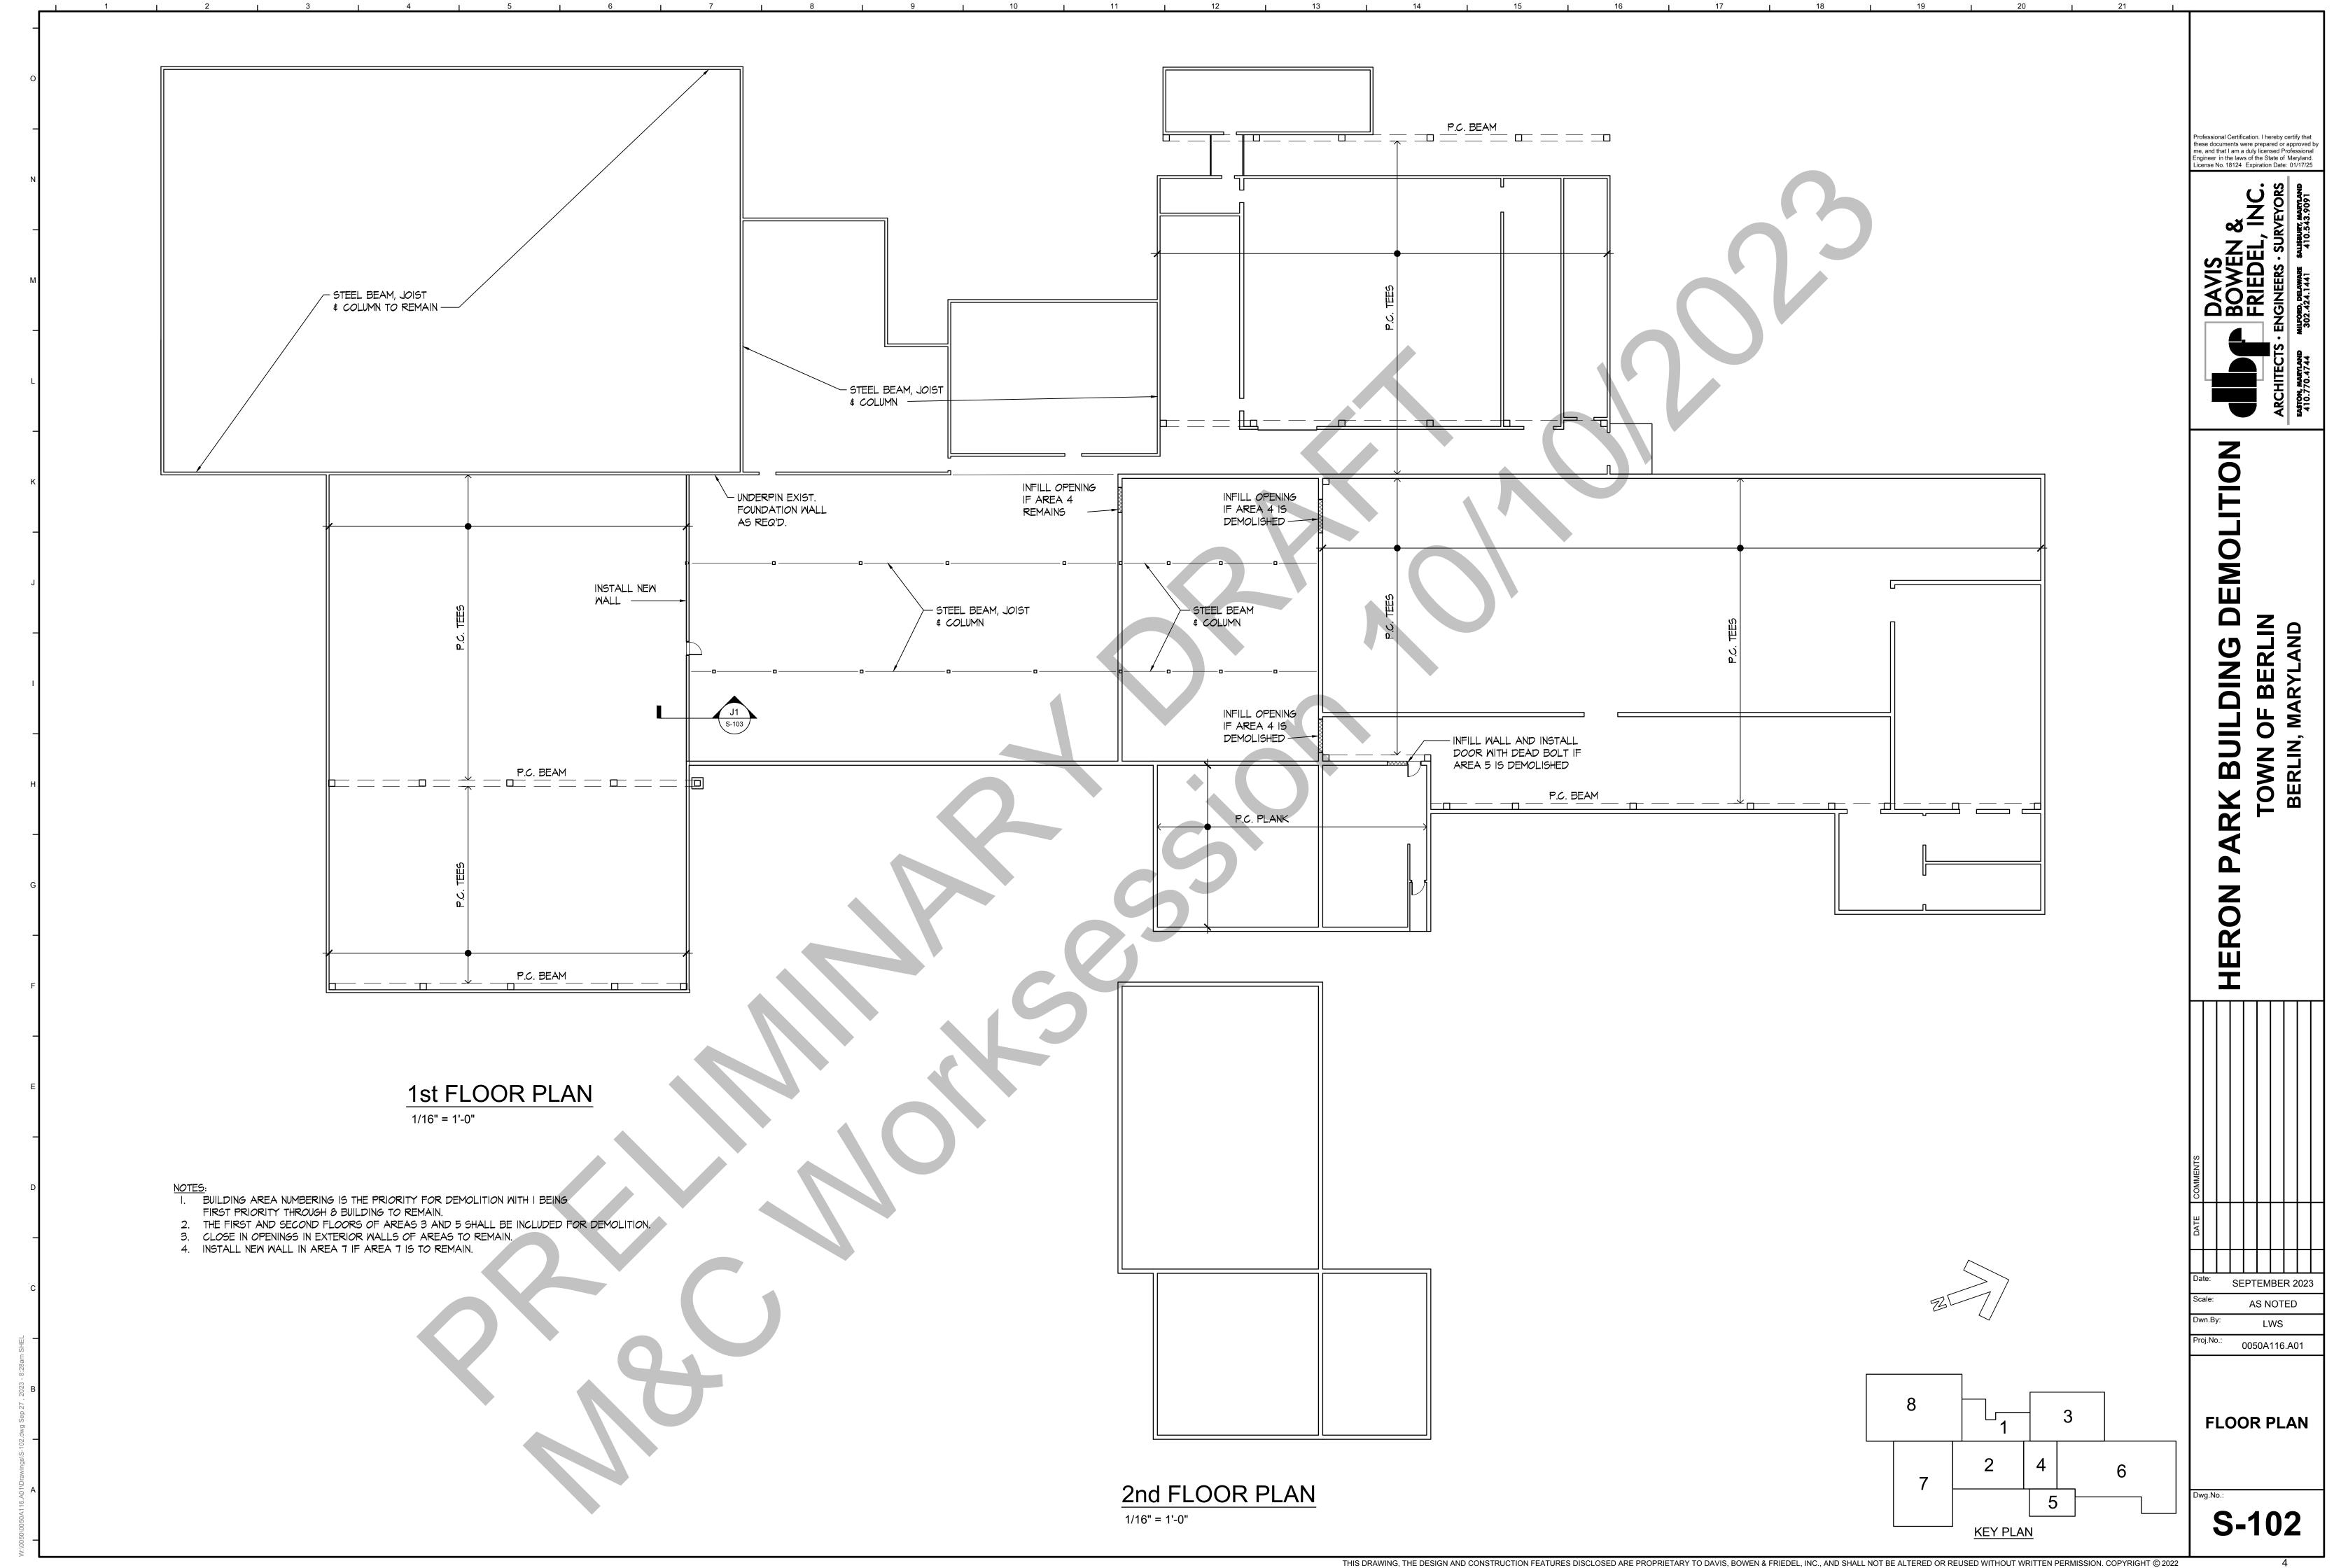

THIS DRAWING, THE DESIGN AND CONSTRUCTION FEATURES DISCLOSED ARE PROPRIETARY TO DAVIS, BOWEN & FRIEDEL, INC., AND SHALL NOT BE ALTERED OR REUSED WITHOUT WRITTEN PERMISSION. COPYRIGHT © 2022

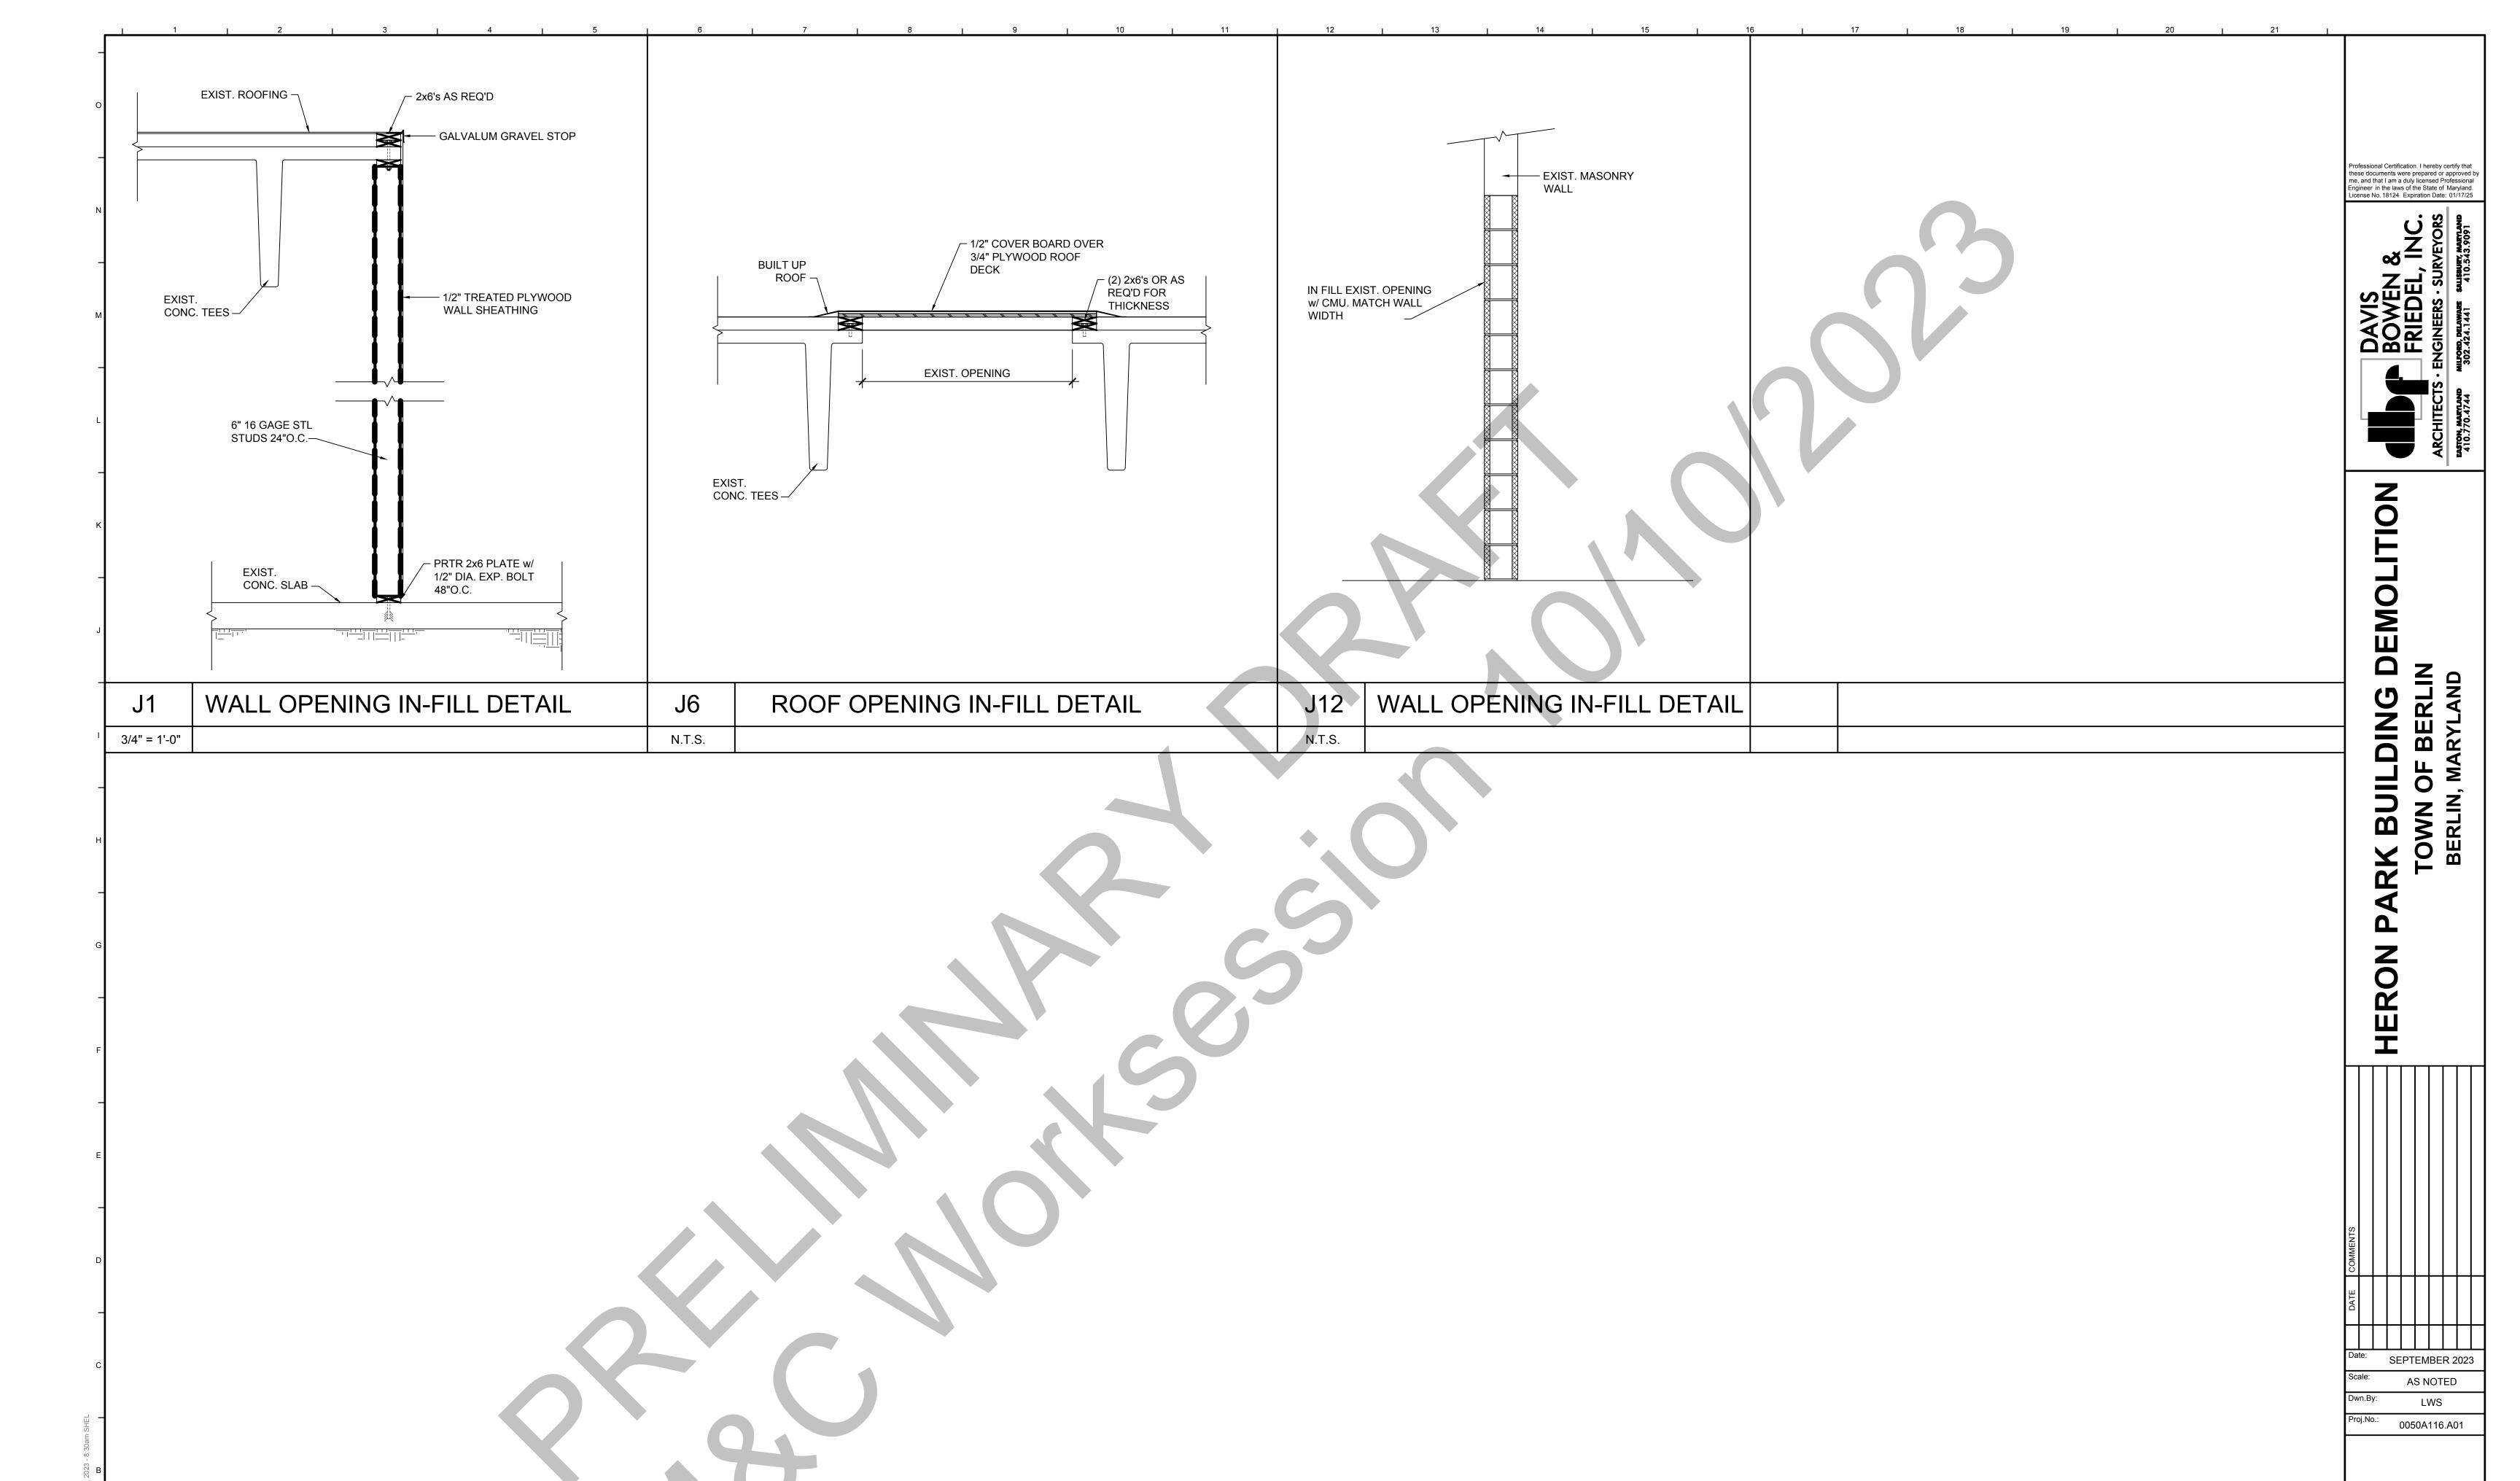

3-10

DETAILS

THIS DRAWING, THE DESIGN AND CONSTRUCTION FEATURES DISCLOSED ARE PROPRIETARY TO DAVIS, BOWEN & FRIEDEL, INC., AND SHALL NOT BE ALTERED OR REUSED WITHOUT WRITTEN PERMISSION. COPYRIGHT © 2022